


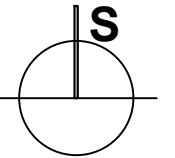




PLAN PARCELACIJE STAMBENO NASELJE "BIOČA" TARČIN





R 1:1000


PROSTORNA ORGANIZACIJA



LEGENDA :

-  granica obuhvata
-  granica i broj katastarske čestice
-  1 regulaciona linija i broj planirane parcele
-  građevinska linija
-  saobraćajnica
- namjena parcele unutar regulacione linije

 -  za stanovanje
 -  za stambeno-poslovnu
 -  infrastruktura
 -  zelenilo

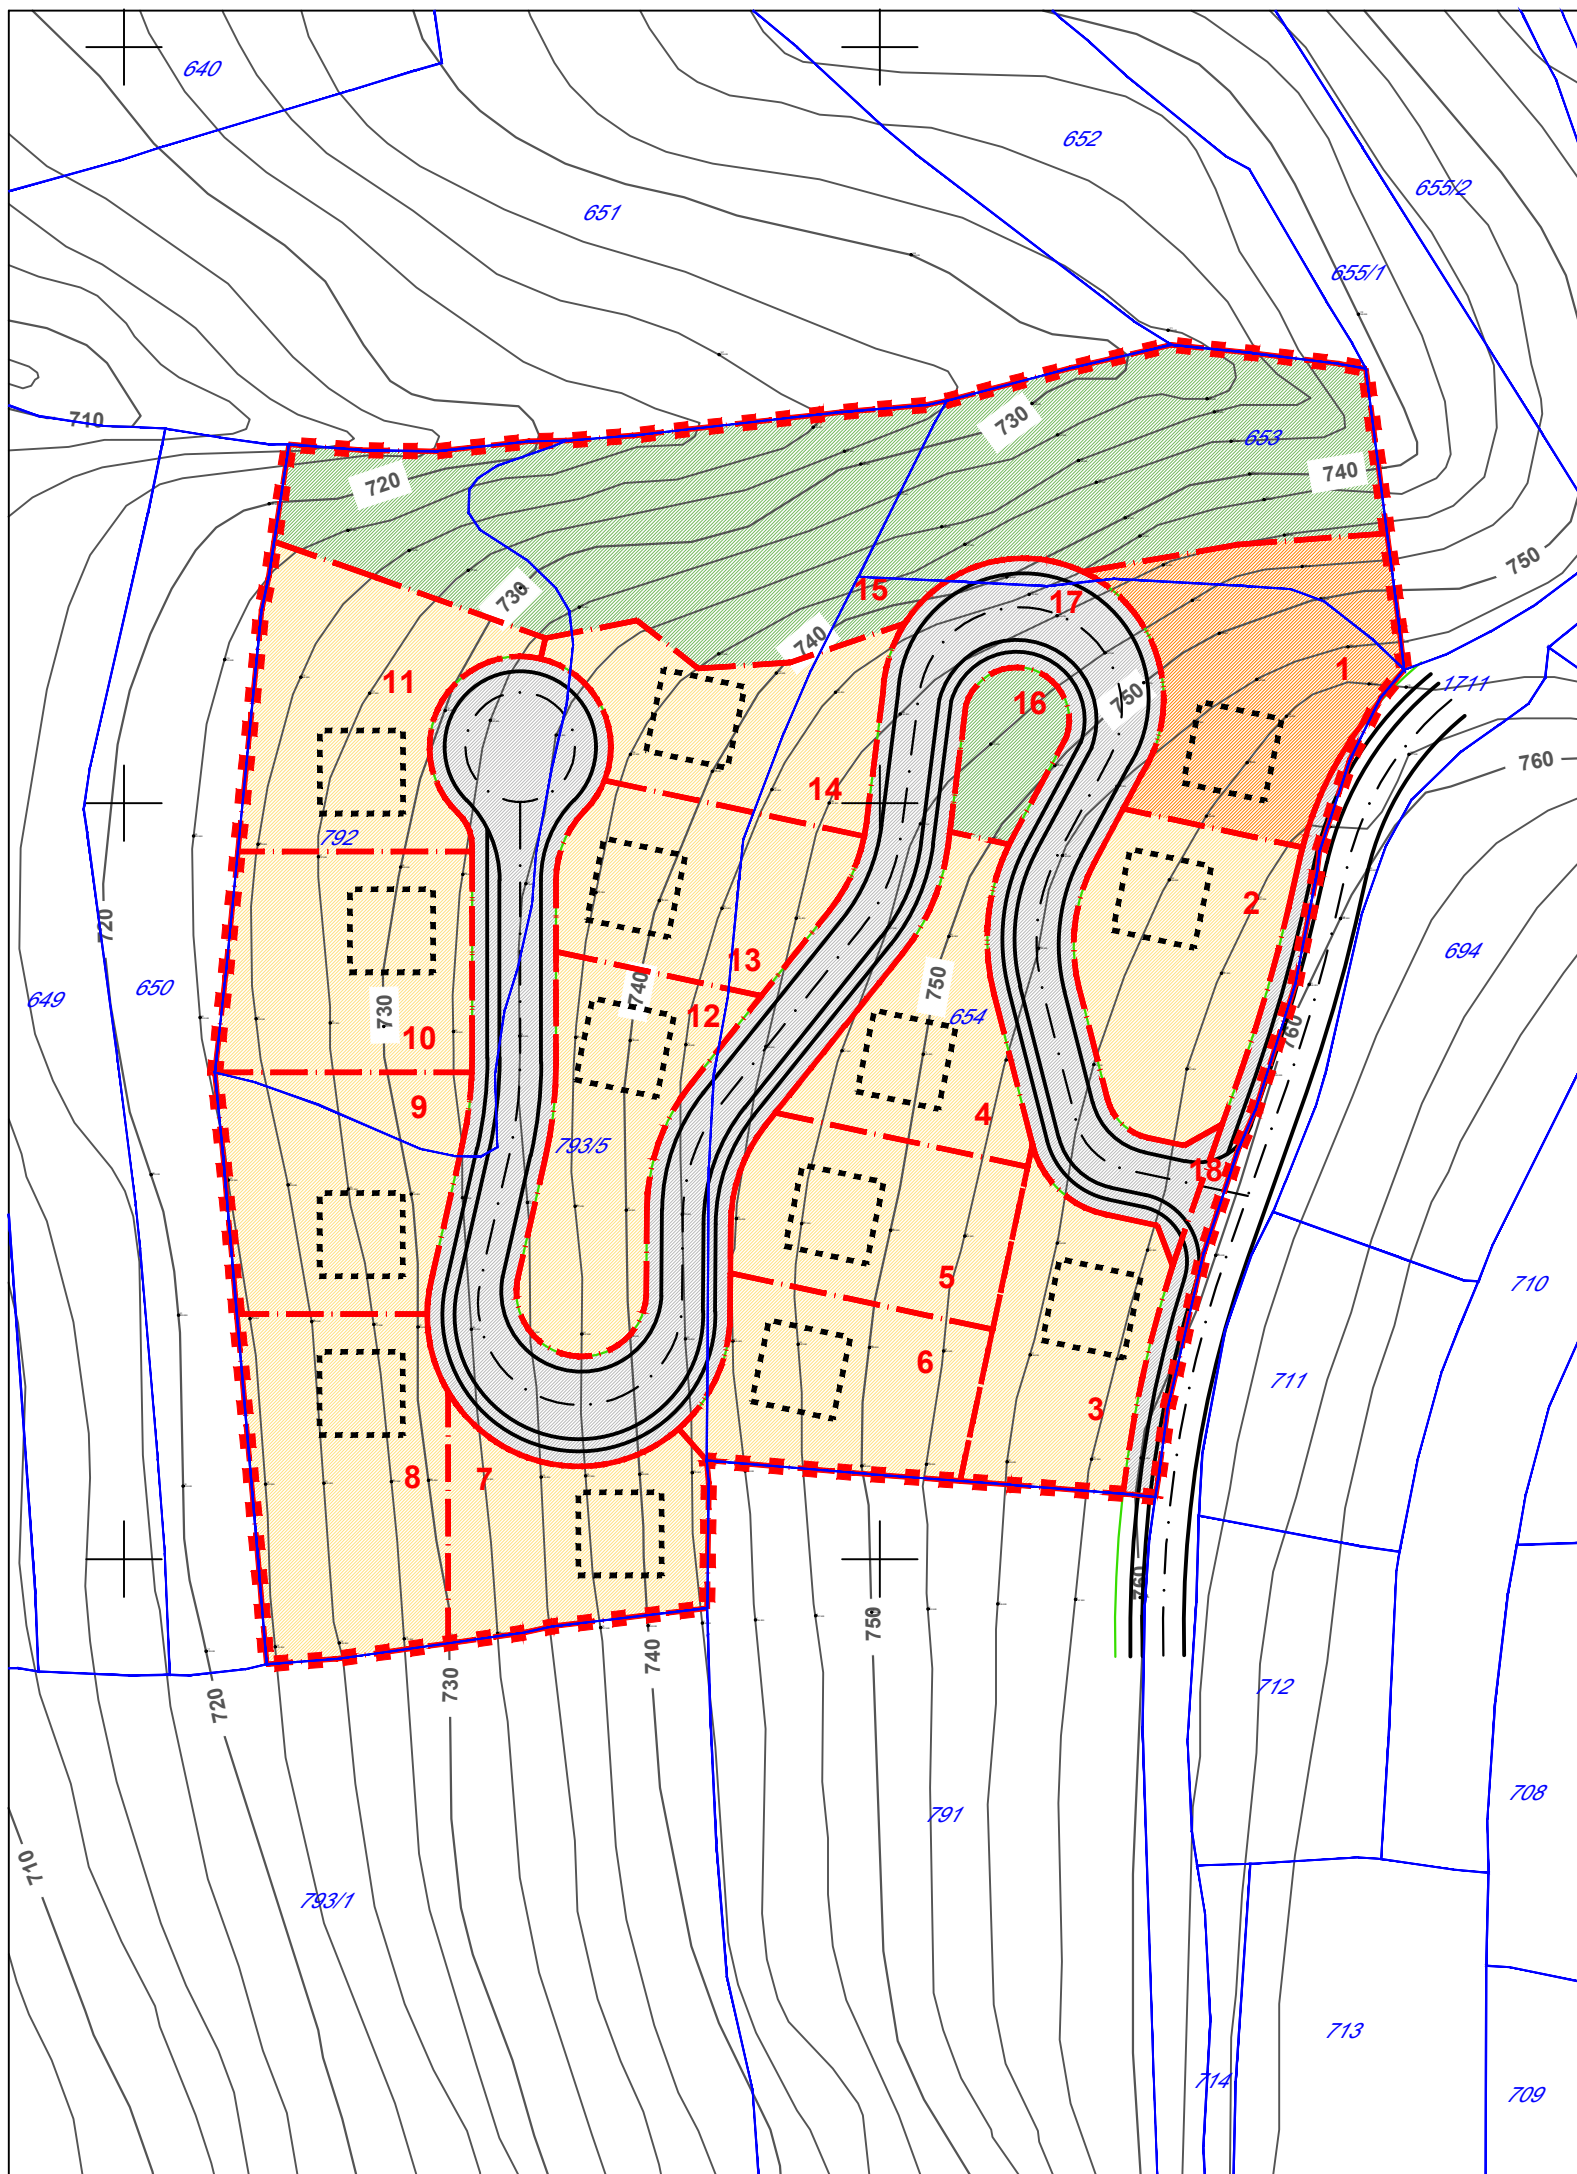

ZAVOD ZA PLANIRANJE RAZVOJA KANTONA SARAJEVO 

NARUČILAC:	NAČELNIK OPĆINE HADŽIĆI		
ELABORAT:	PLAN PARCELACIJE STAMBENO NASELJE "BIOČA" TARČIN		
FAZA:	URBANIZAM	RAZMJERA:	DIMENZIJA (cm):
SADRŽAJ:	PROSTORNA ORGANIZACIJA	1:1000	42.0 x 29.7
		DATUM:	BROJ PRILOGA:
		oktobar 2023.	4.